

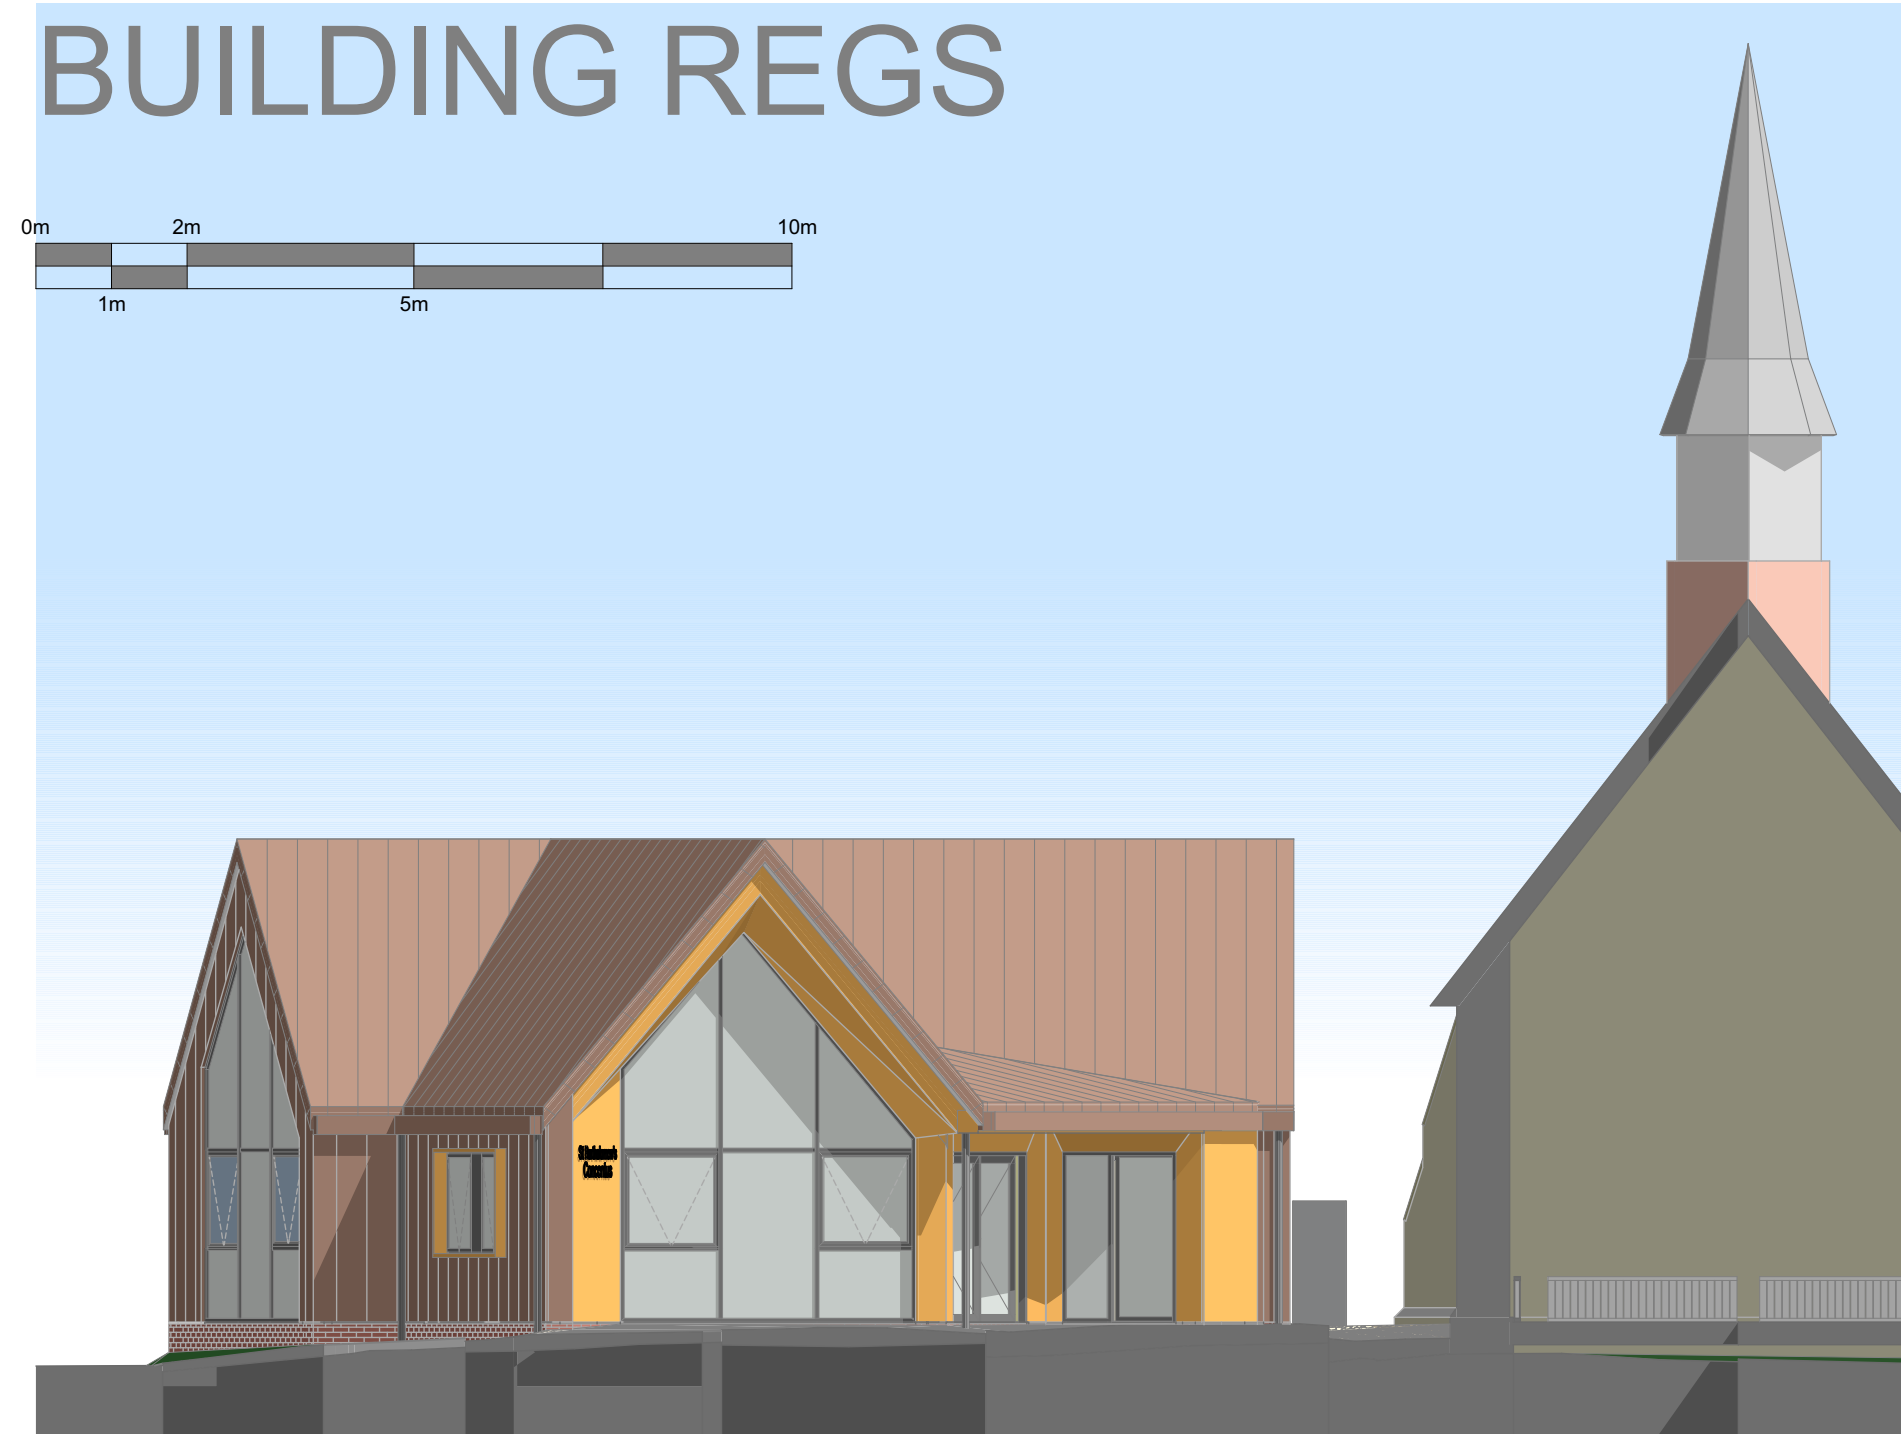



BUILDING REGS

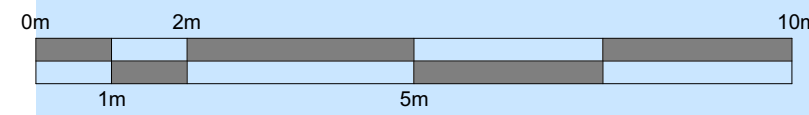


ELEVATION EAST 1:100

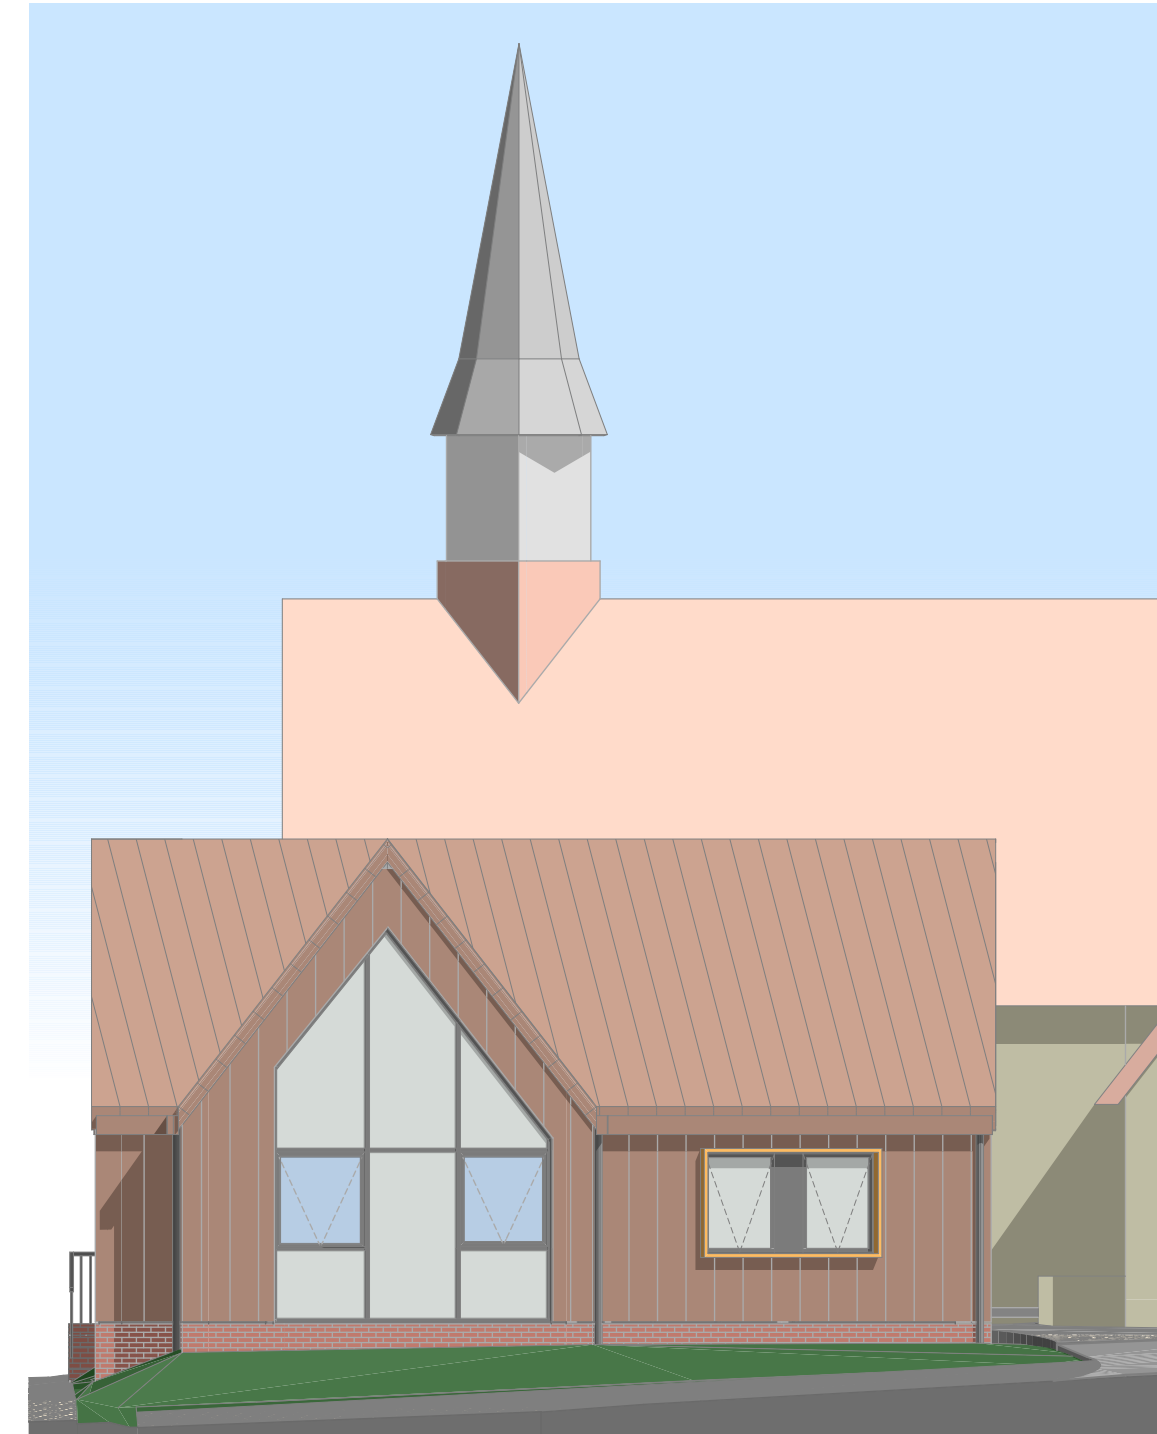


ELEVATION SOUTH 1:100

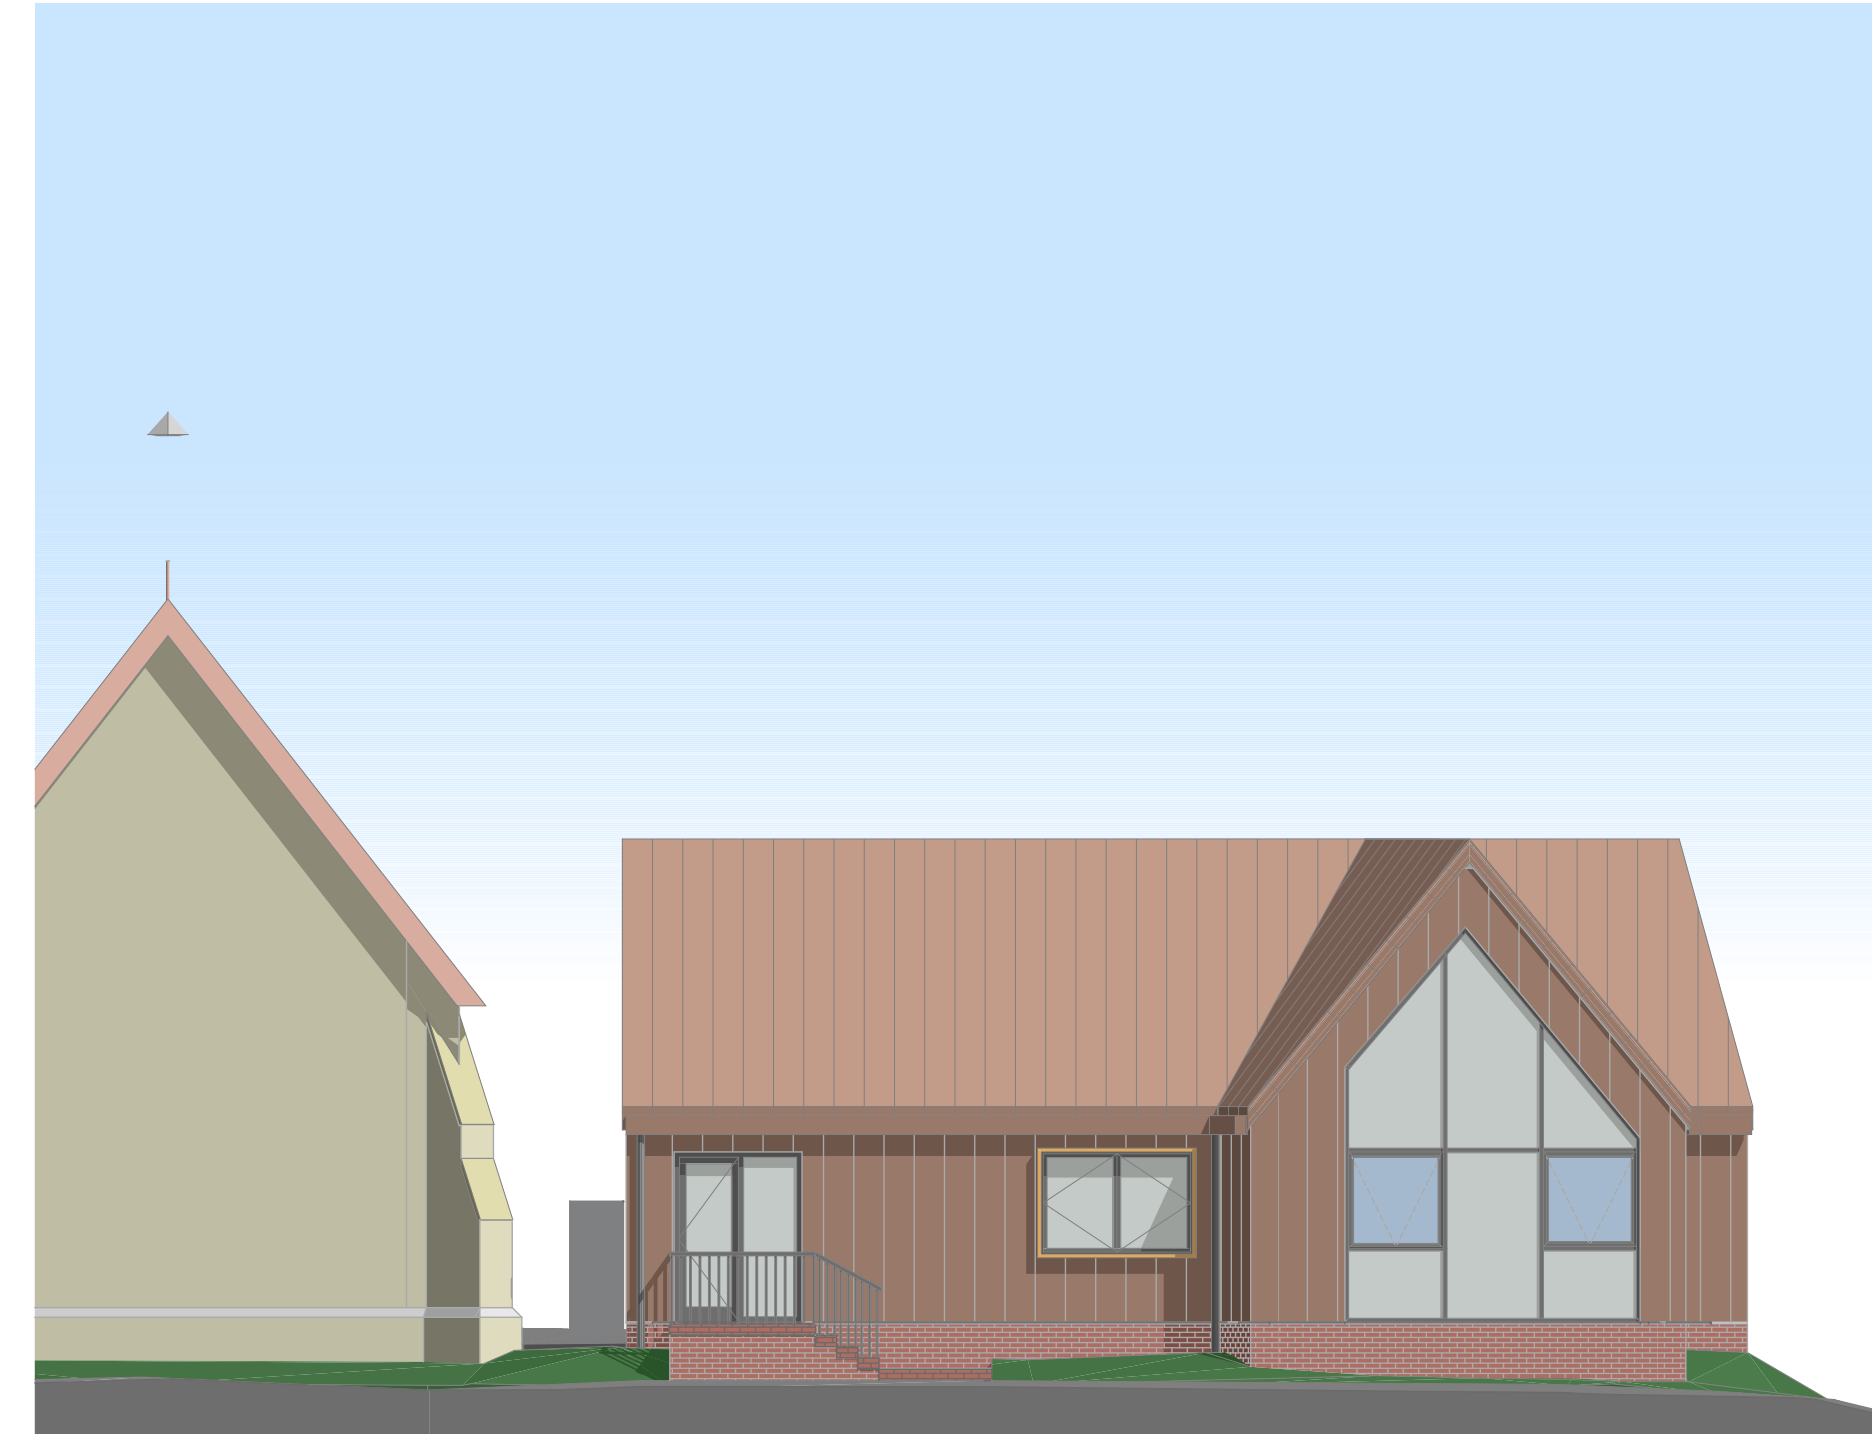

ELEVATION WEST 1:100

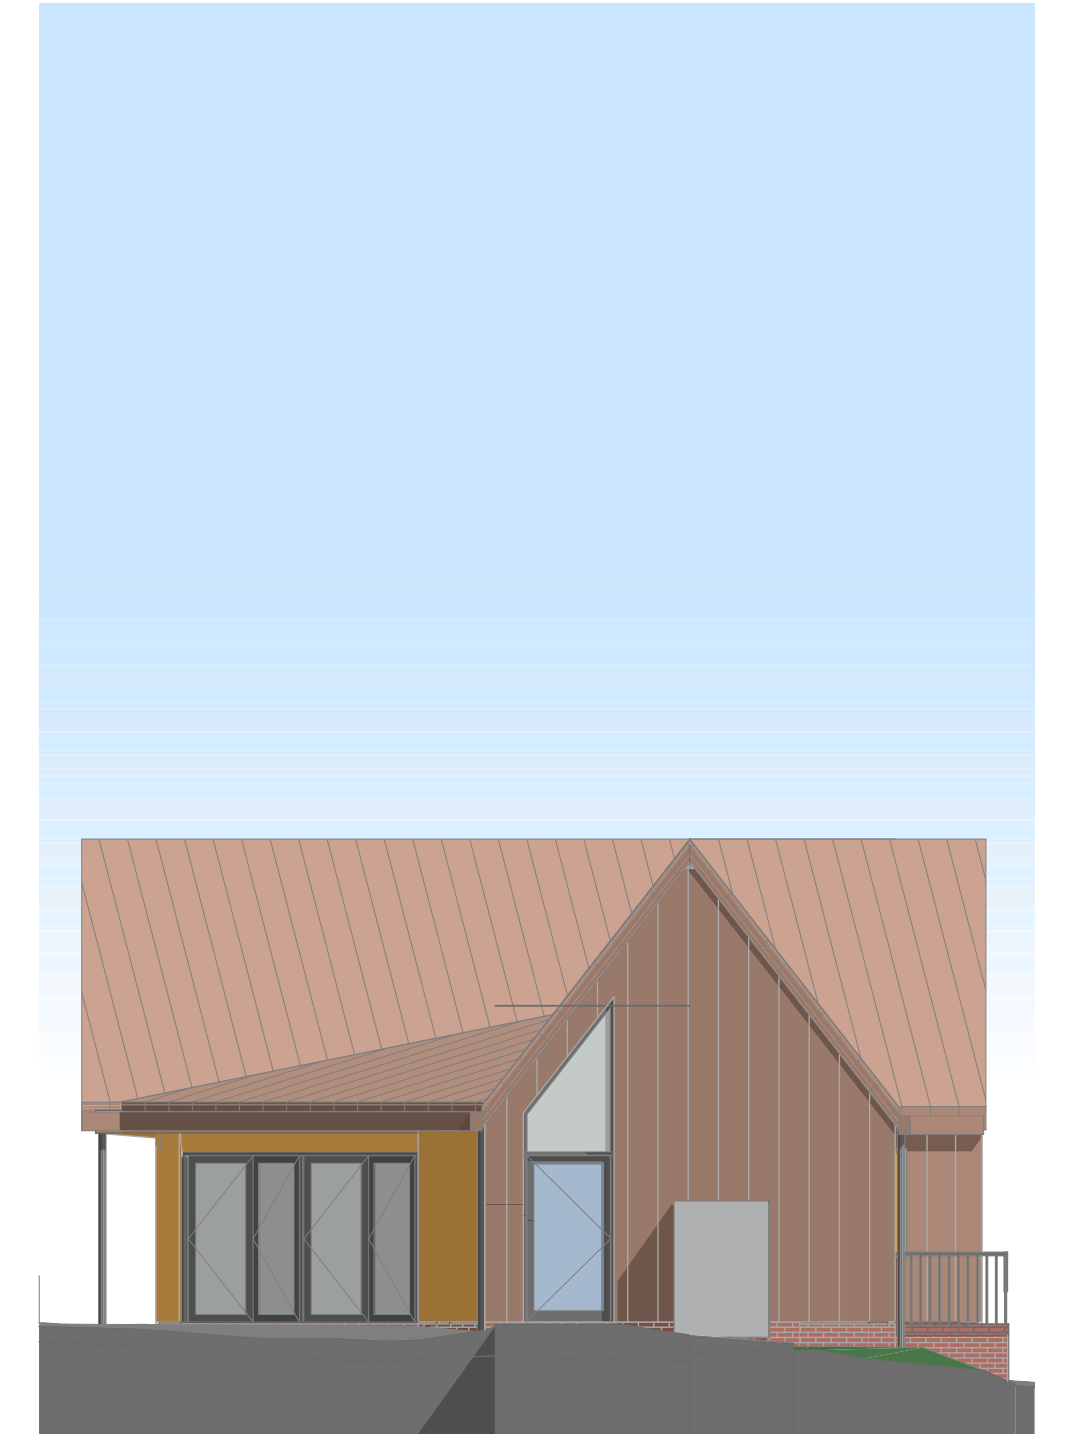


ELEVATION NORTH 1:100

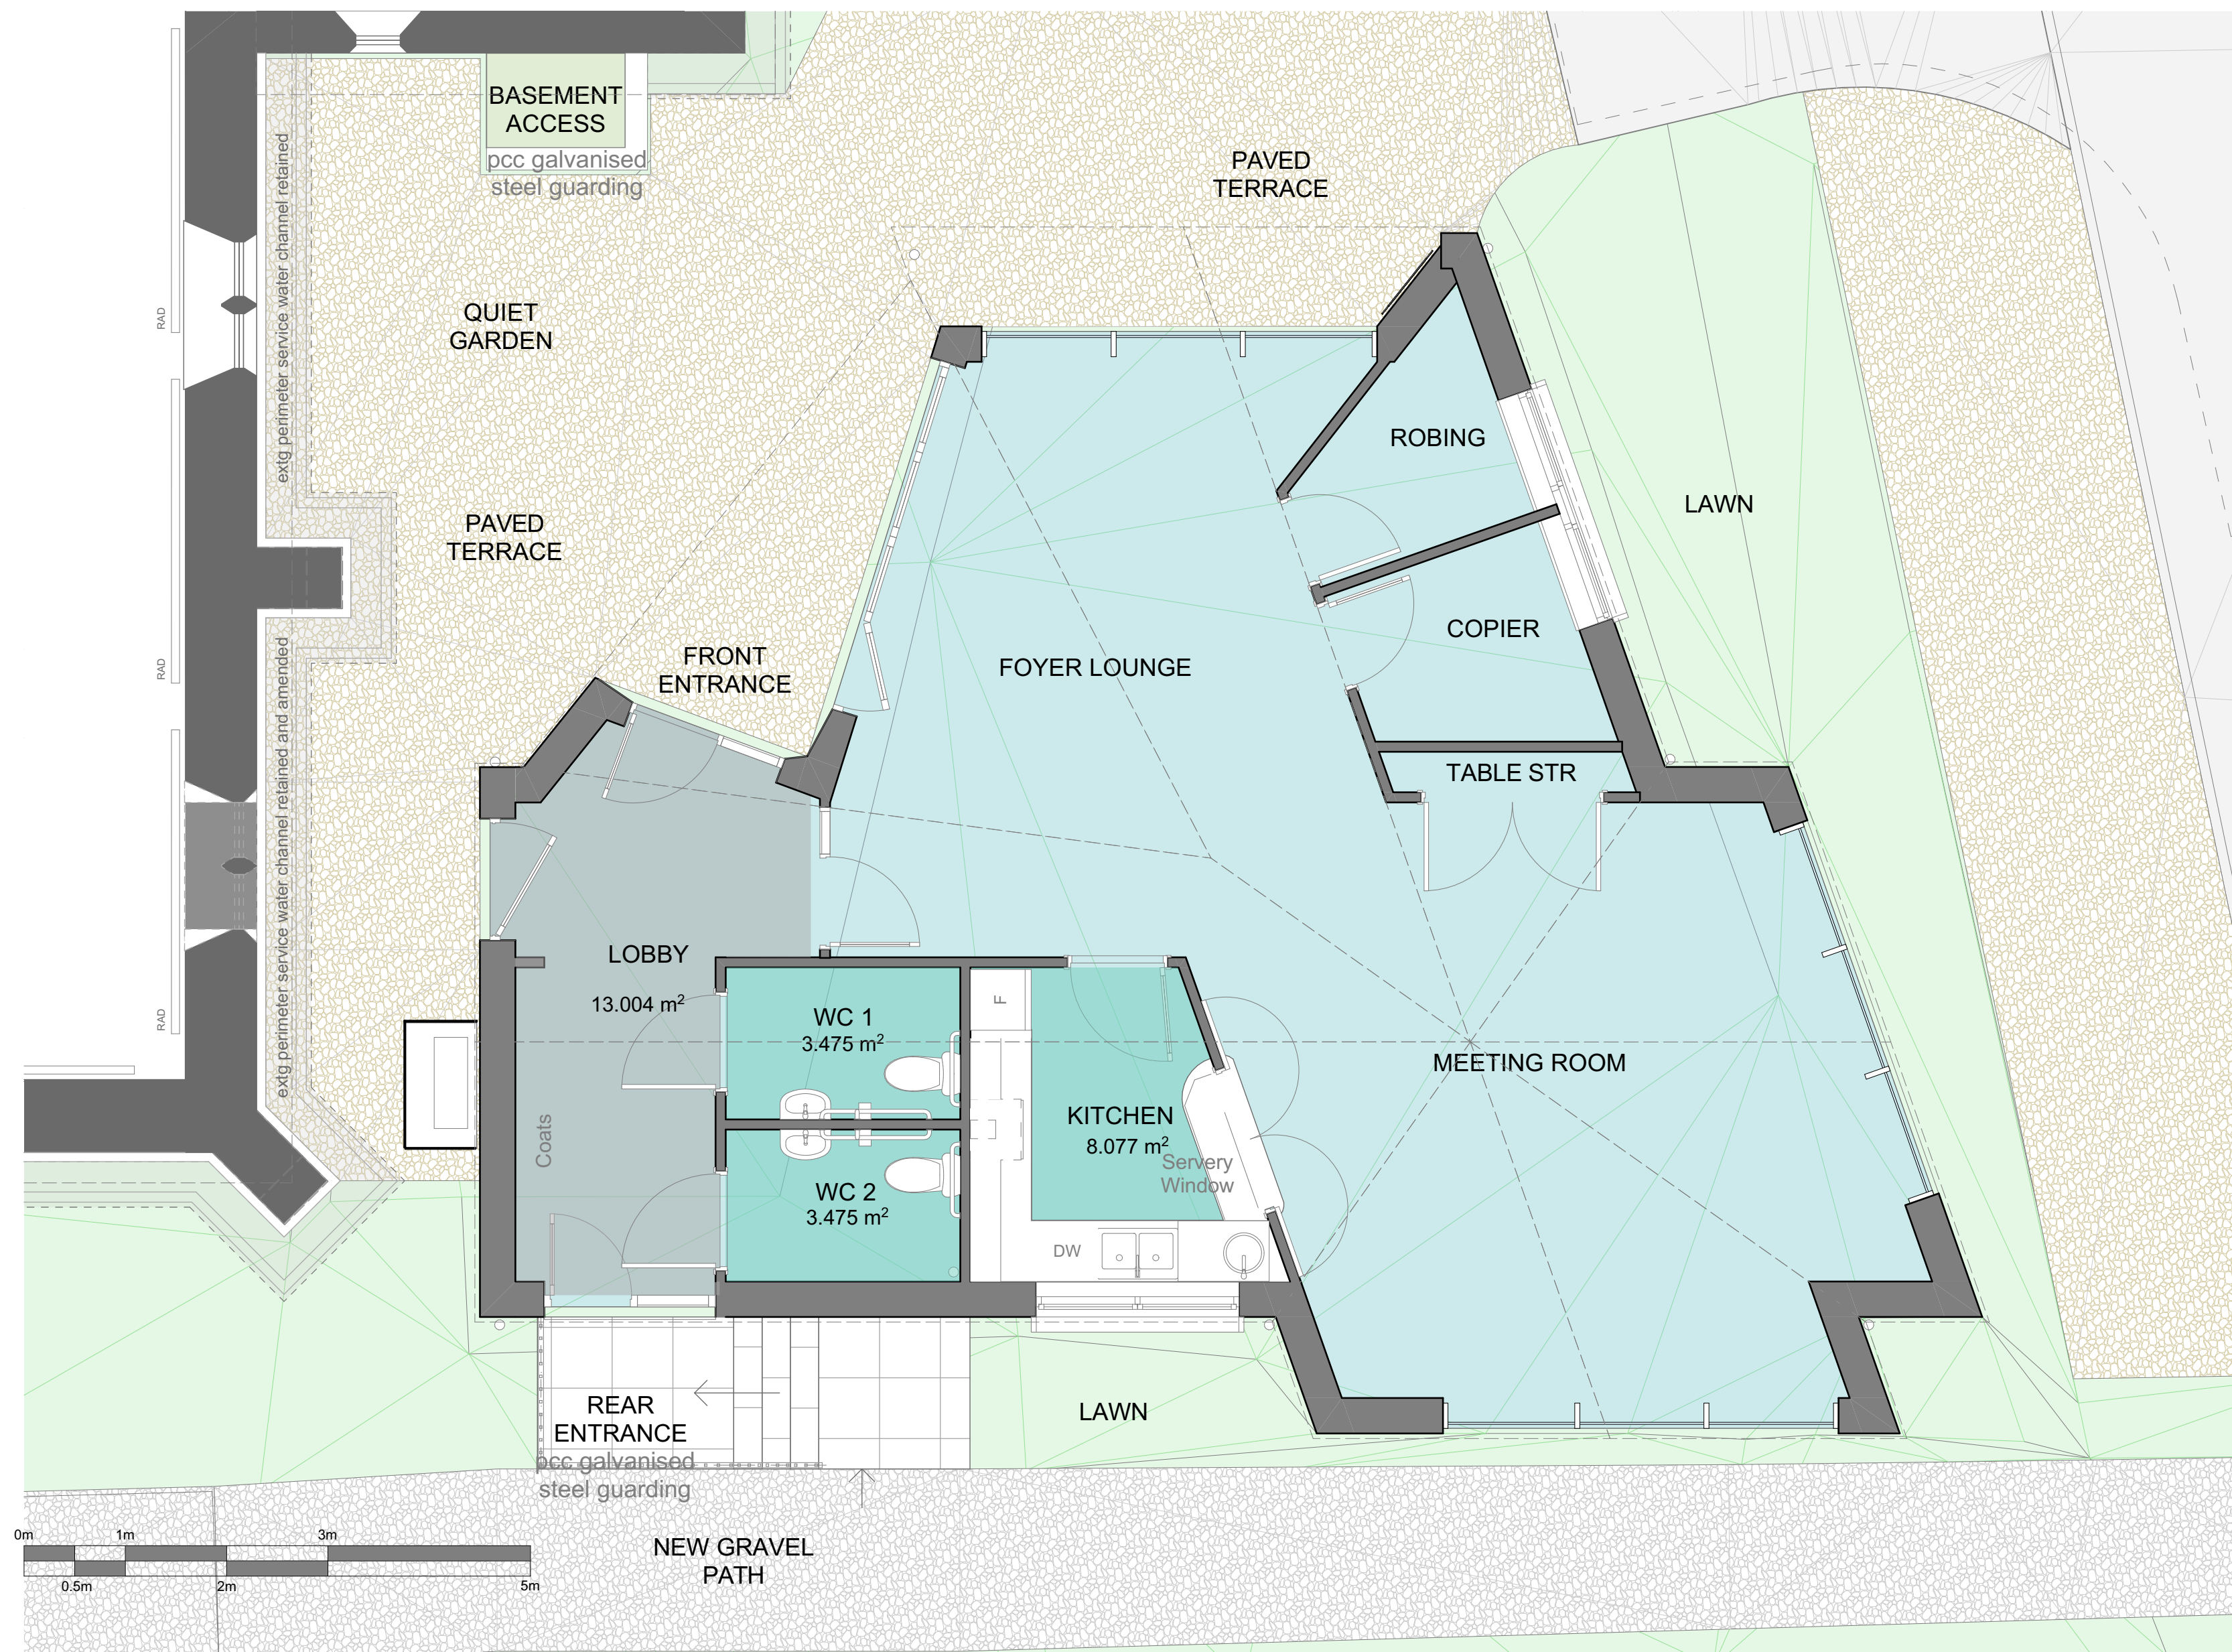

PLAN GROUND 1:50

- PLINTH: Facing Brick
- ROOF: Seamed Metal Cladding
- WALL: Seamed Metal Cladding
- FEATURE: Cladding on framing system
- WINDOW/DOORS: Grey ppc aluminium double glazed units
- SUBSTRUCTURE: MC strip foundation with facing br/wk up to dpc
- STRUCTURE: Steel/Timber frame with insulated timbered frame infill with sips roof panels
- FLOOR: Beam & block floor with insulation/screed with carpet/vinyl floor finish
- INTERNAL PARTITIONS: Stud frame ply-lined & faced with pl/bd/ veneered board
- KITCHEN: Howdens - tbc
- SANITARYWARE: Armitage
- EXTERNAL WORKS: PICK UP/DROP OFF ZONE: grass grid / permeable macadam
- TURNING HEAD: permeable macadam
- FRONT ENTRANCE PATH: resin bond gravel
- OTHER PATHS: gravel with pcc edging
- TERRACE & REAR STEPS: pcc paving slabs
- REAR STEPS GUARDING: pcc galvanised m steel
- SPOT ITEM: Extg church stone window modified to form new doorway to meeting room with bespoke timber door & side light

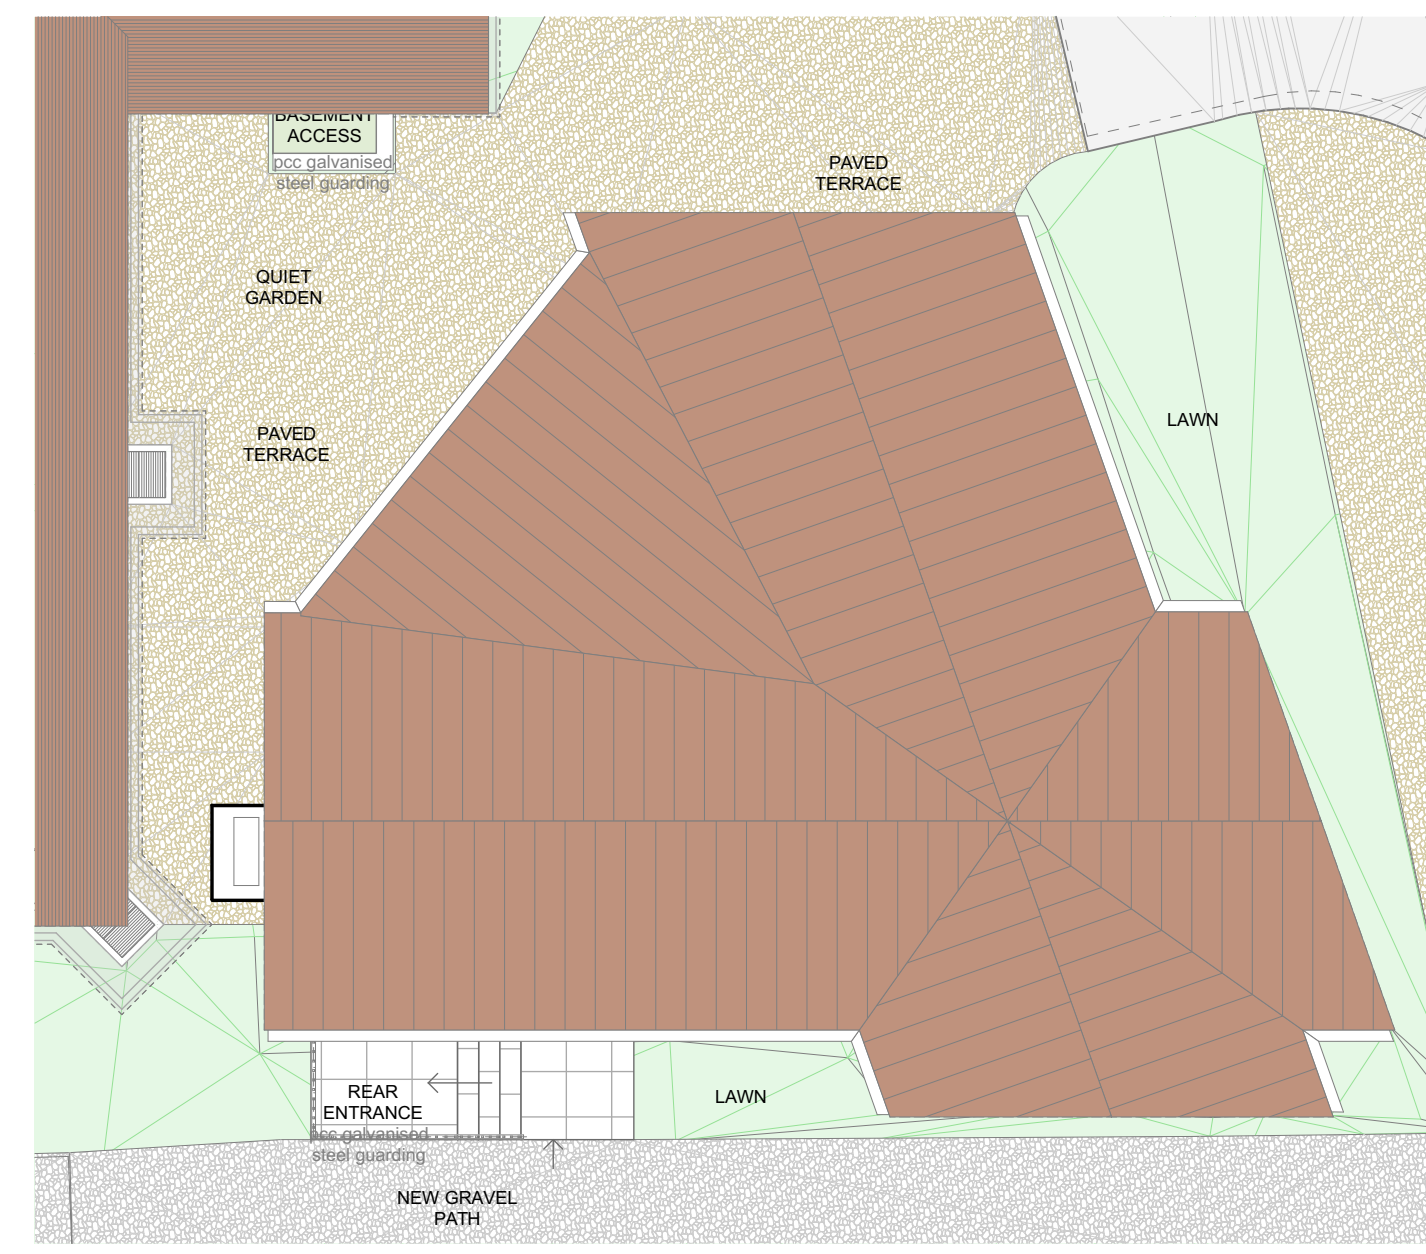

PLAN ROOF 1:100

H	14/10/20	Opening windows added to curtain walling	sm
G	31/10/19	GA alterations following Client consultation	sm
F	08/07/19	leaves expressed	sf
E	06/05/19	proposal remodelled and rendered	mg
D	27/03/19	remodelled gable roof	sf
C	21/02/19	remodelled with gable and roof	sf
B	04/09/18	Glass link reference removed	sf
A	10/07/18	Turning head relocated, glass link removed	mg

Statutory Authorities, in relation to Planning or Building Regulations matters only, may scale from the drawing when the scale and drawing origin size is identified.

ALL OTHERS
Check all dimensions and levels on site and verify with all other contract information prior to fabrication or construction. Any conflict or difference to be brought to the attention of the Contract Administrator before undertaking works.
Structural work indicated shall be coordinated with the Structural Engineers design information before commencing site operations or fabrication.

These drawings and design and the Copyright thereof are the property of Innerdale Hudson Architects. They must not be used, retained or copied without their written permission.



INNERDALE HUDSON ARCHITECTS

25 Lushington Road Eastbourne
East Sussex BN21 4LG
T: 01323 410421 F: 01323 410621
E: admin@iharchitects.com W: iharchitects.com

Client: WALDRON PAROCHIAL CHURCH COUNCIL
Project: MEETING ROOM
St Bartholomew's Church,
Little London Road / A267,
Cross-in-Hand / Heathfield,
TN21 0LT
Drawing Title: PROPOSED GA PLANS / ELEVATIONS

date:	may 2017
scale:	1:50 1:100
drawn:	SF
checked:	
sheet:	1 of 1
Print original size:	A1

4318 SK 09 H
project number revision



PERSPECTIVE 1